

205 RAVENDALE DRIVE

Mountain View | California



SUBLEASE AVAILABLE: ±6,706 SF OFFICE/R&D SPACE

205 RAVENDALE DRIVE

Mountain View | California

SPACE HIGHLIGHTS

- ±6,706 SF of Ground Floor Office/R&D Space
- Potential for Grade Level Roll Up
- New High-End Open Interiors
- Prestigious Mountain View Business Park Location
- Close Proximity to the Middlefield Light Rail Station and MVGO Shuttle Stop.
- Immediate Access to Highways 85, 237 and 101 and Central expressway.
- Credit Sublessor
- Flexible Terms Through 2/28/2025 LED
- ±1,011 SF Lab with Antistatic Floors and Great Power Distribution
- 3 Gender Neutral Individual Restrooms, 2 with Showers
- Ample Parking On-Site
- Merv 13 Filters
- Lots of Natural Light & Outdoor Seating
- Private Entrance




205 RAVENDALE DRIVE

Mountain View | California

FLOORPLAN

±6,706 SF

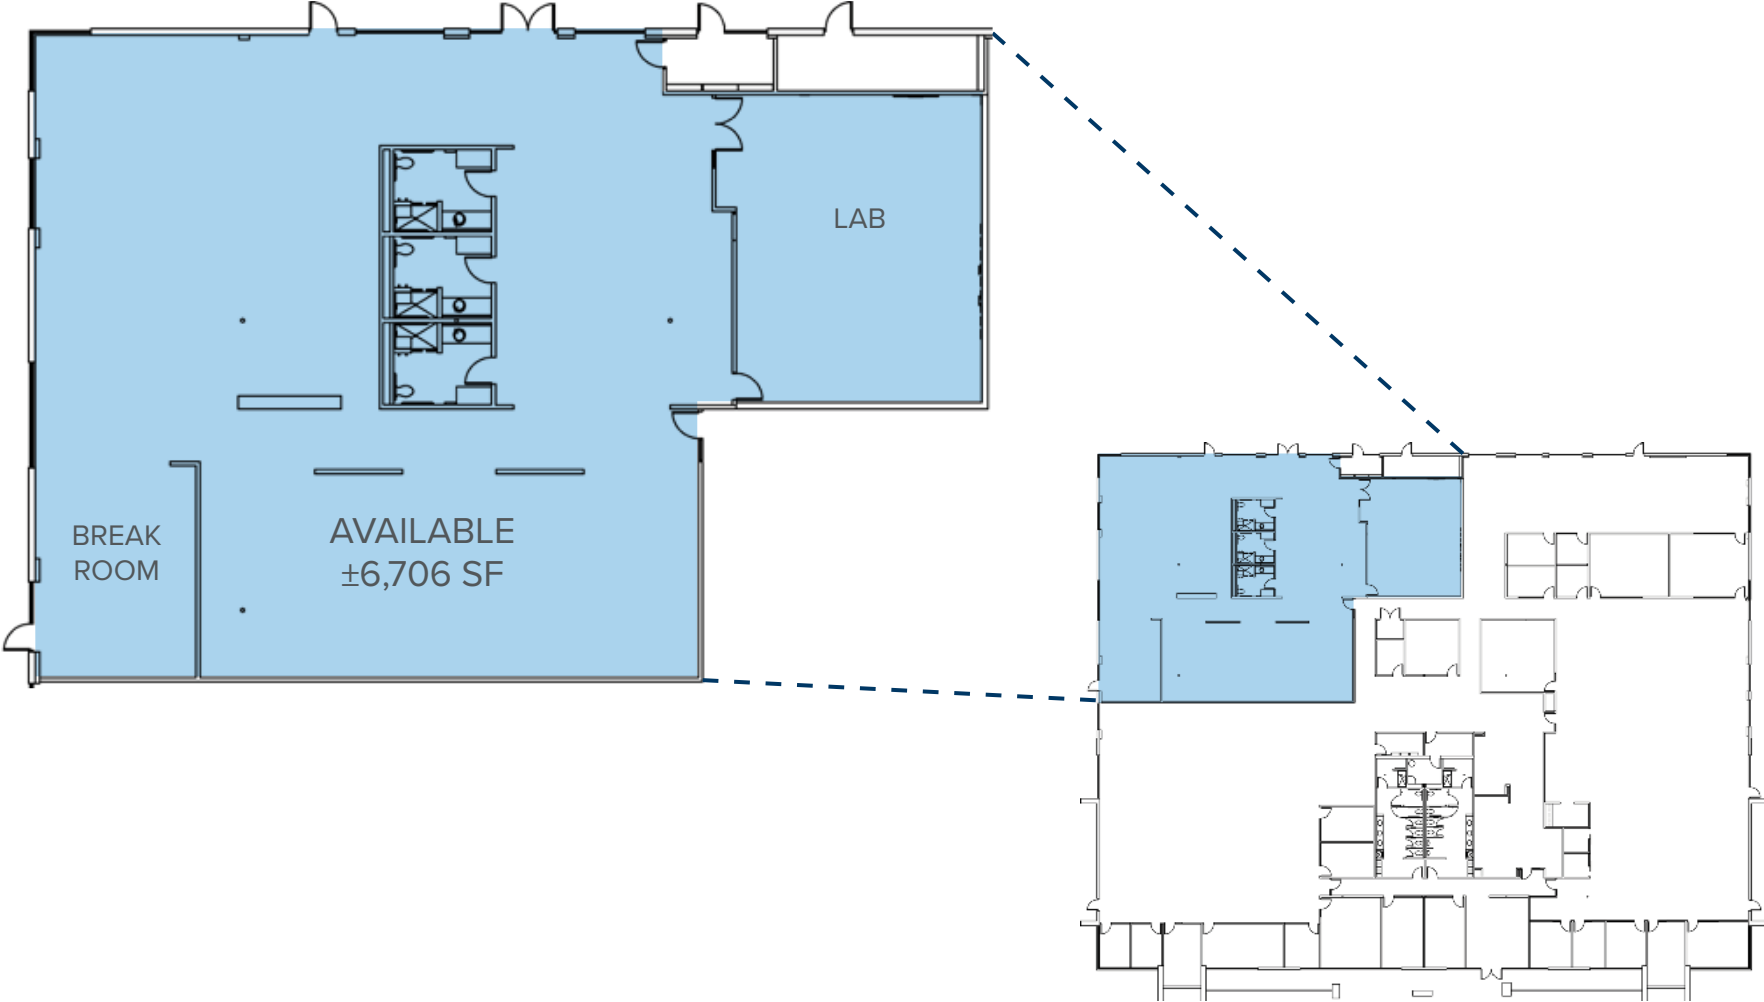

Floor Plan Not to Scale

205 RAVENDALE DRIVE

Mountain View | California

TRANSPORTATION & AMENITIES



13 MINUTE WALK TO LIGHT RAIL

8 MINUTES ON LIGHT RAIL TO DOWNTOWN MOUNTAIN VIEW

52 MINUTES FROM DOWNTOWN MOUNTAIN VIEW TO SAN FRANCISCO VIA CALTRAIN

15 MINUTES TO MOUNTAIN VIEW CALTRAIN ON MVGO SHUTTLE



205 RAVENDALE DRIVE

Mountain View | California

